

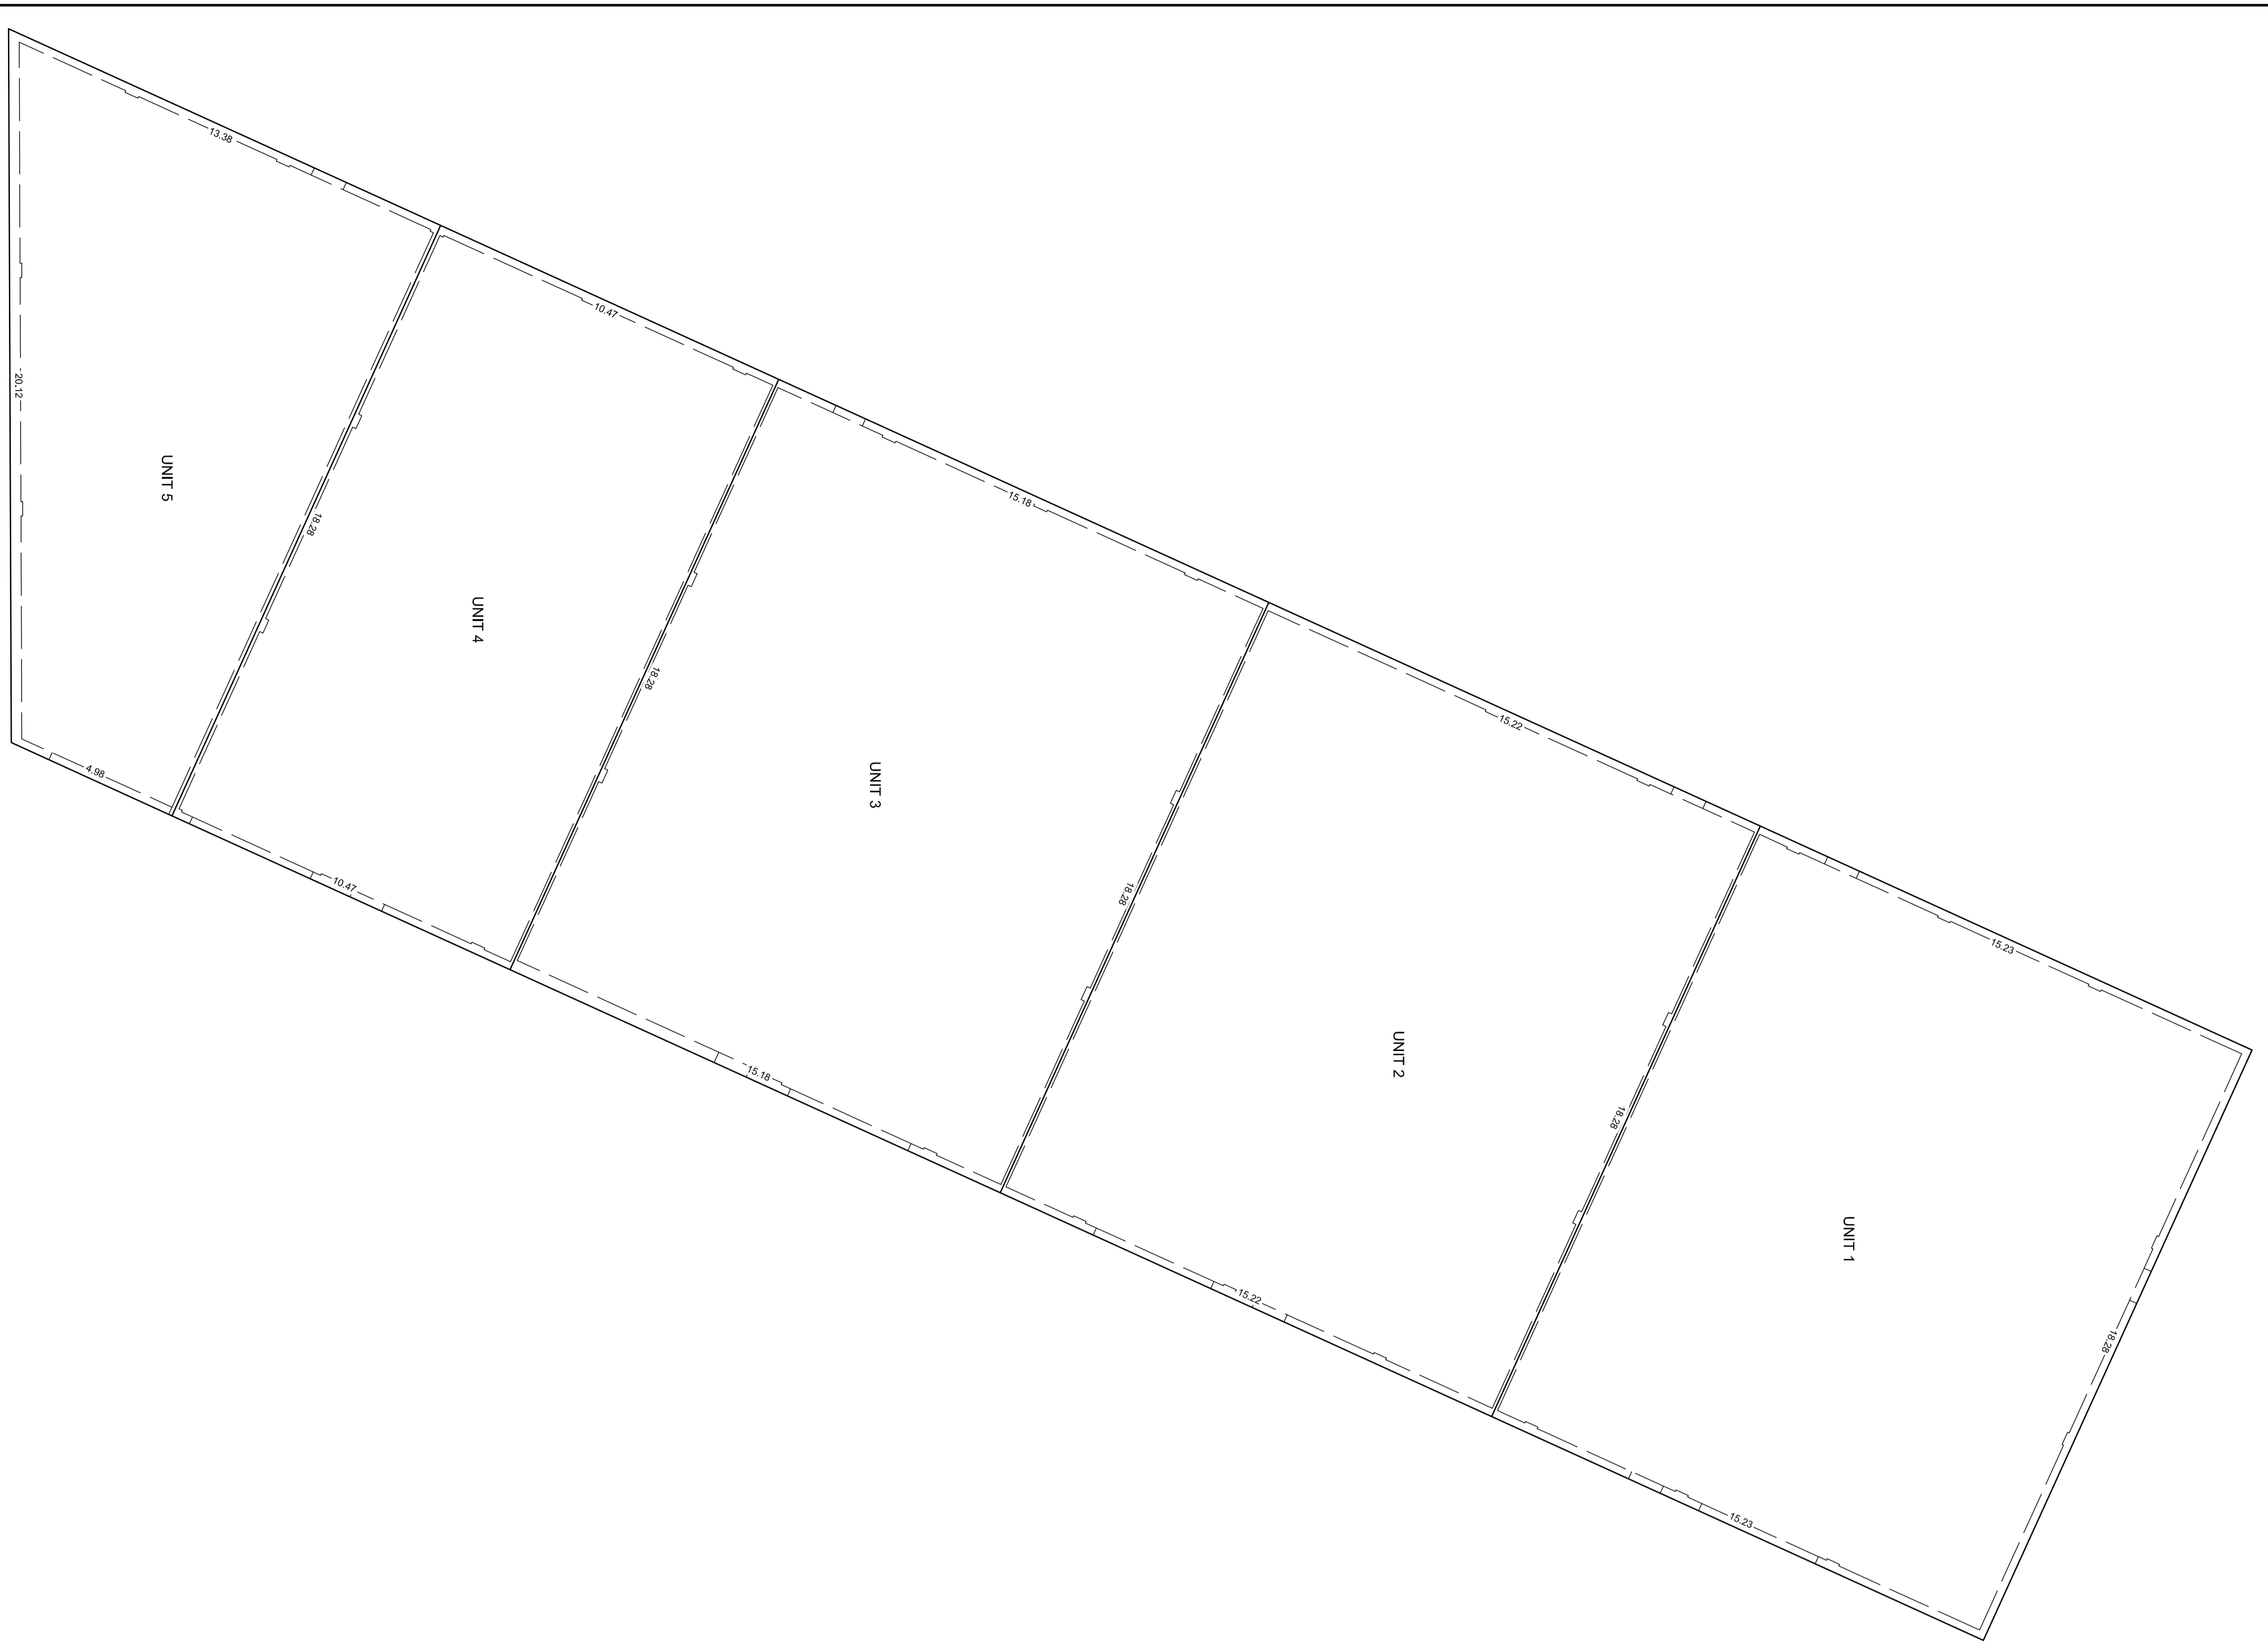


REGISTRAR
 LAND TITLES OFFICE
 PLAN NO. _____
 ENTERED AND REGISTERED
 ON _____
 INSTRUMENT NO. _____
 A.D. REGISTRAR

SHEET 2 OF 3

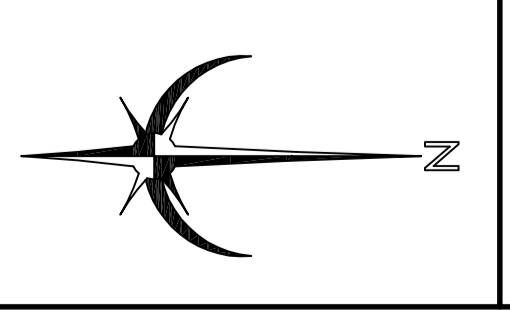

DETAIL 'A'
Scale: 1:100

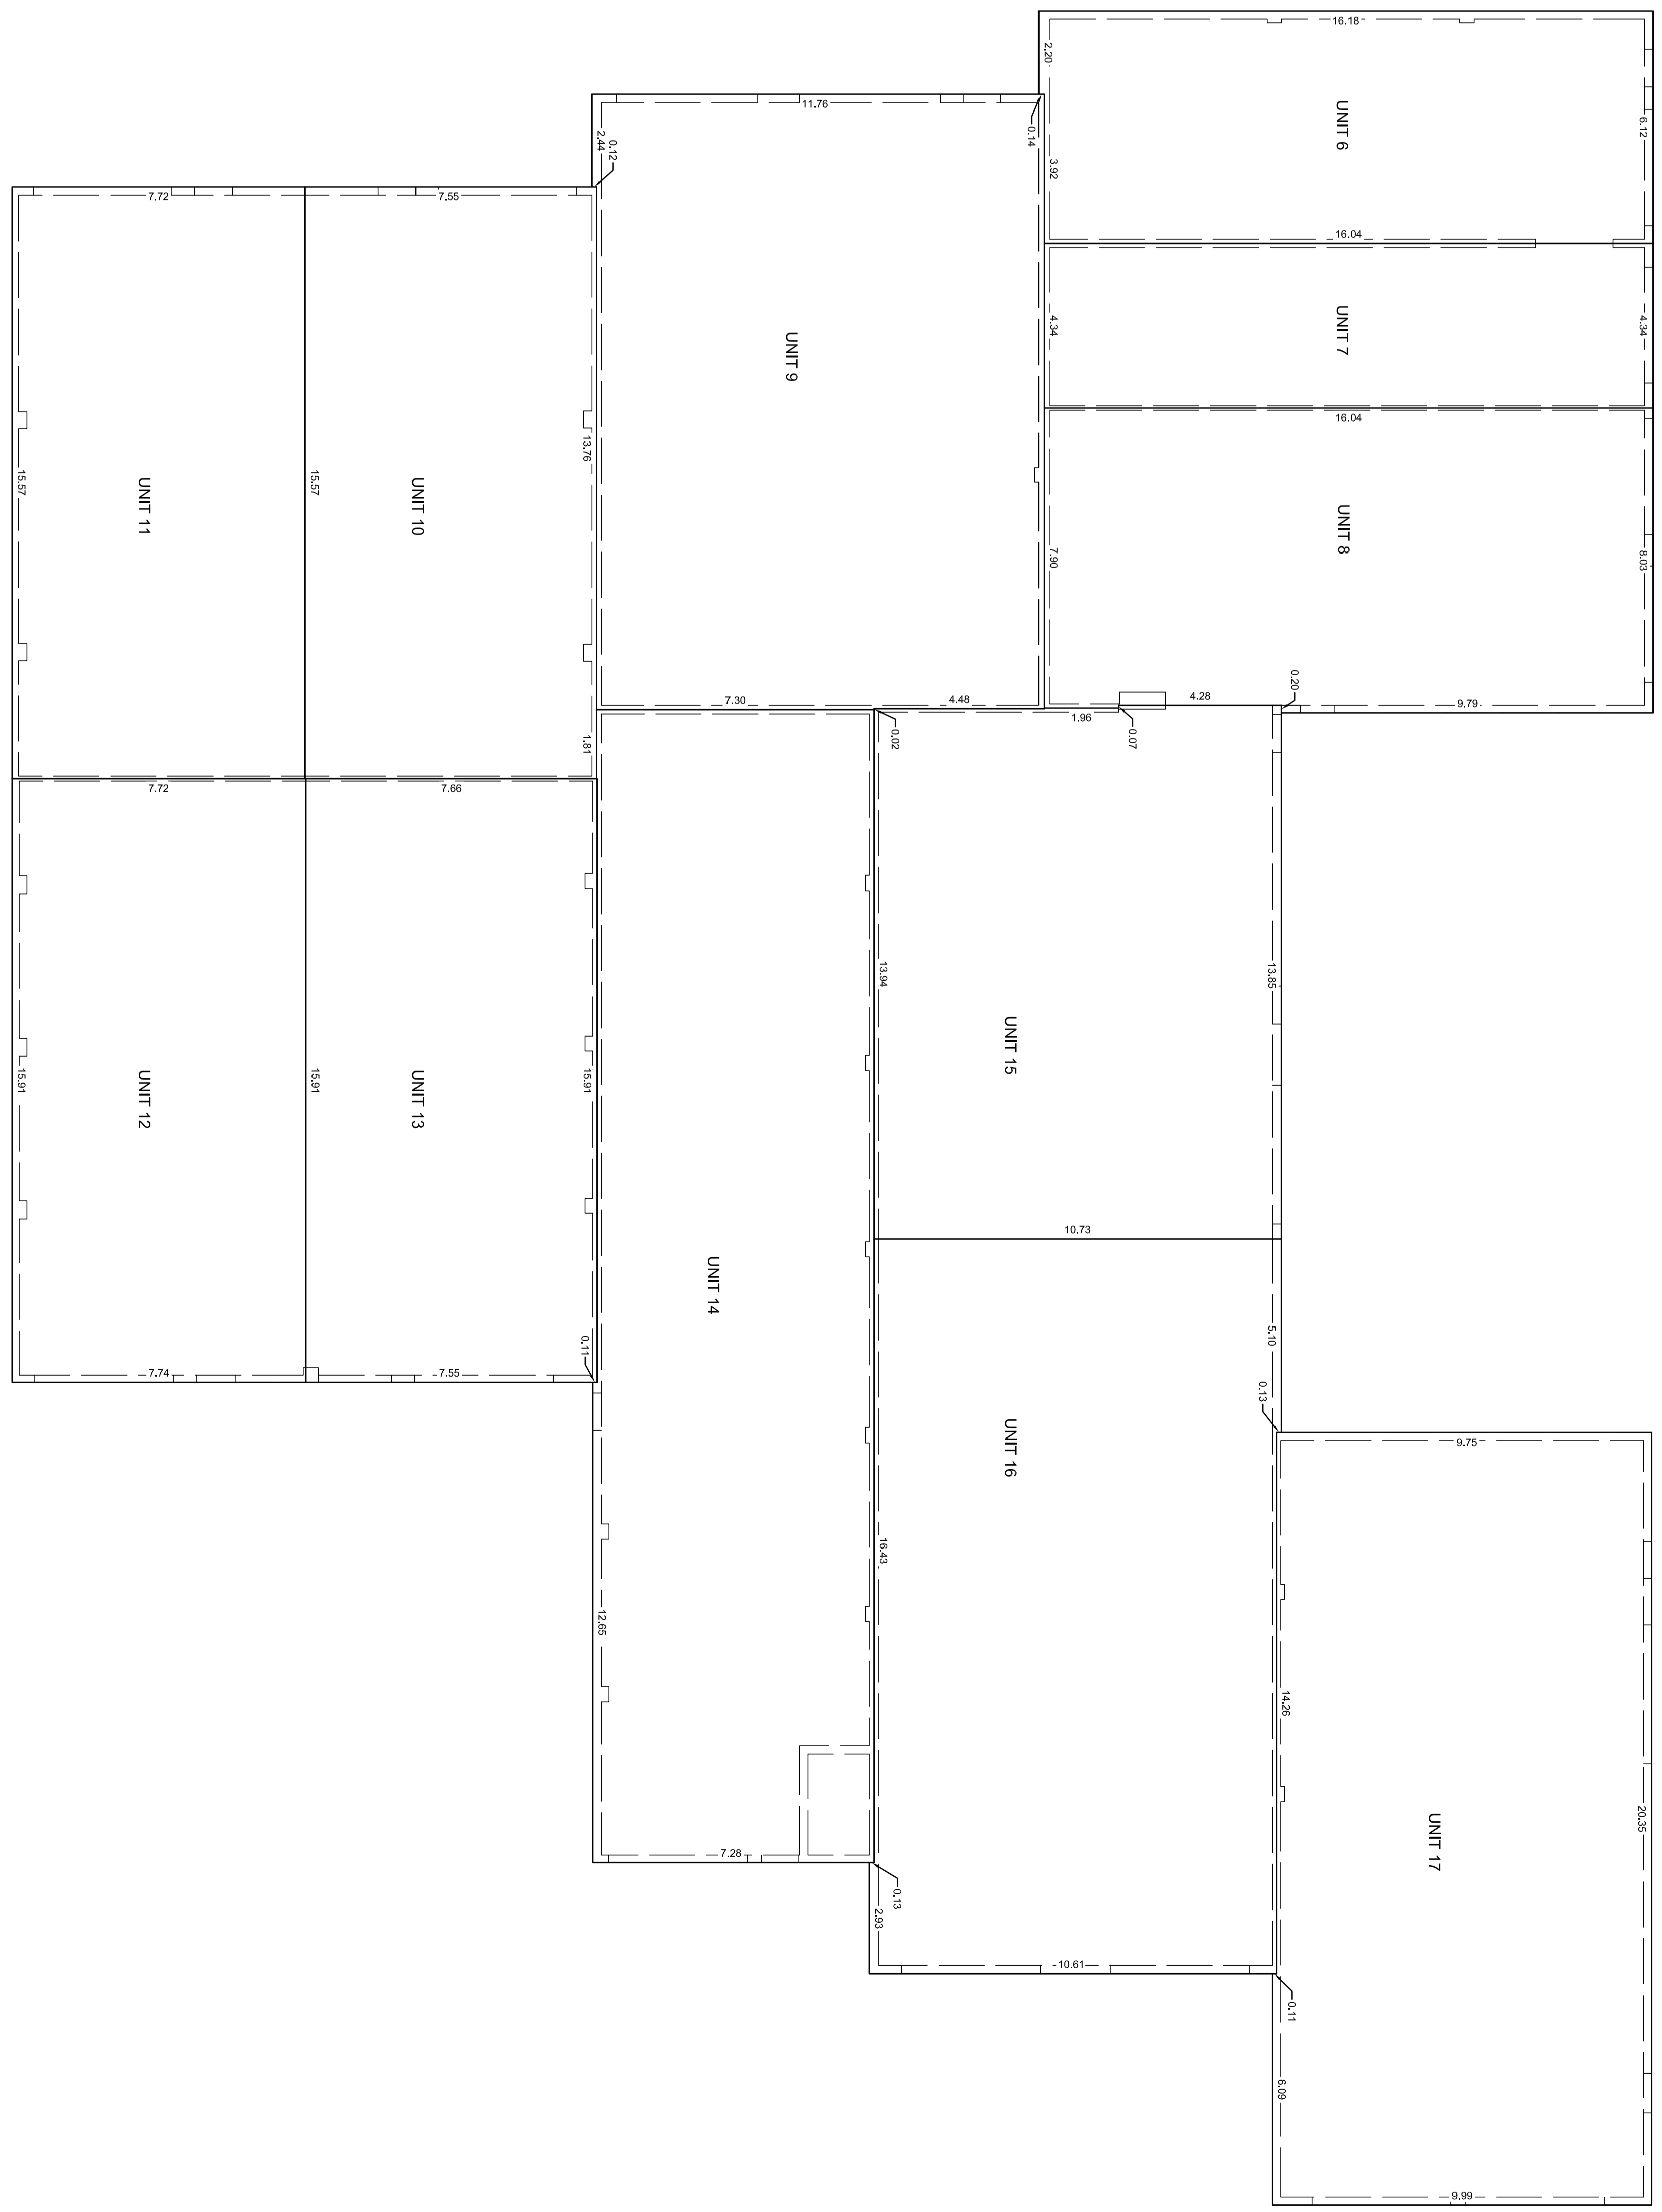

DETAIL 'B'
Scale: 1:100

SURVEYOR:
 NOEL KOSS WOODGATE, A.L.S.
 Surveyed between the dates of AUGUST 19th, 2009
 and _____ in accordance with the
 provisions of the Survey Act.



EQUISE GEOMATICS & ENGINEERING LTD
 EDMONTON, ALBERTA
 PHONE: (780) 463-1234 FAX: (780) 463-1234
 DATE: 10/10/2010 DRAWING: EDG0000010096